

CARRER CARTAGENA

CARRER INDUSTRIA

CARRER CASTILLEJOS

CARRER SANT ANTONI M. CLARET

EXPEDIENT: 02-04-00445
SUPERFICIE: 29 m²
FLOGATY, S.L.
"SEGAFREDO"

EXPEDIENT: 02-03-01788
SUPERFICIE: 24 m²
RAMON PEREZ BELMAR
"CAL RAMON"

EXPEDIENT: 02-04-00273
SUPERFICIE: 29 m²
MARTI TERMEIS MENCHERAD
"CAPUCCINO-SANDWITCHERIA"

EXPEDIENT: 02-02-02000
SUPERFICIE: 29 m²
GAUDI FACANO, S.L.
"GELATERIA MOZART-GAUDI"


EXPEDIENT: 02-02-02019
SUPERFICIE: 29 m²
CHOCOMORLD, S.L.
"MORNA"

EXPEDIENT: 02-02-02018
SUPERFICIE: 21 m²
GAUDIPREIRE, SCP.
"LA CRULLA"


EXPEDIENT: 02-02-02291
SUPERFICIE: 29 m²
JOSEFA GARCIA GUILLEN
"PIZZERIA VANESSA"

EXPEDIENT: 02-04-00277
SUPERFICIE: 20 m²
GRANJA GAUDI, SCP.
"GRANJA GAUDI"


ESCALA: 1/500

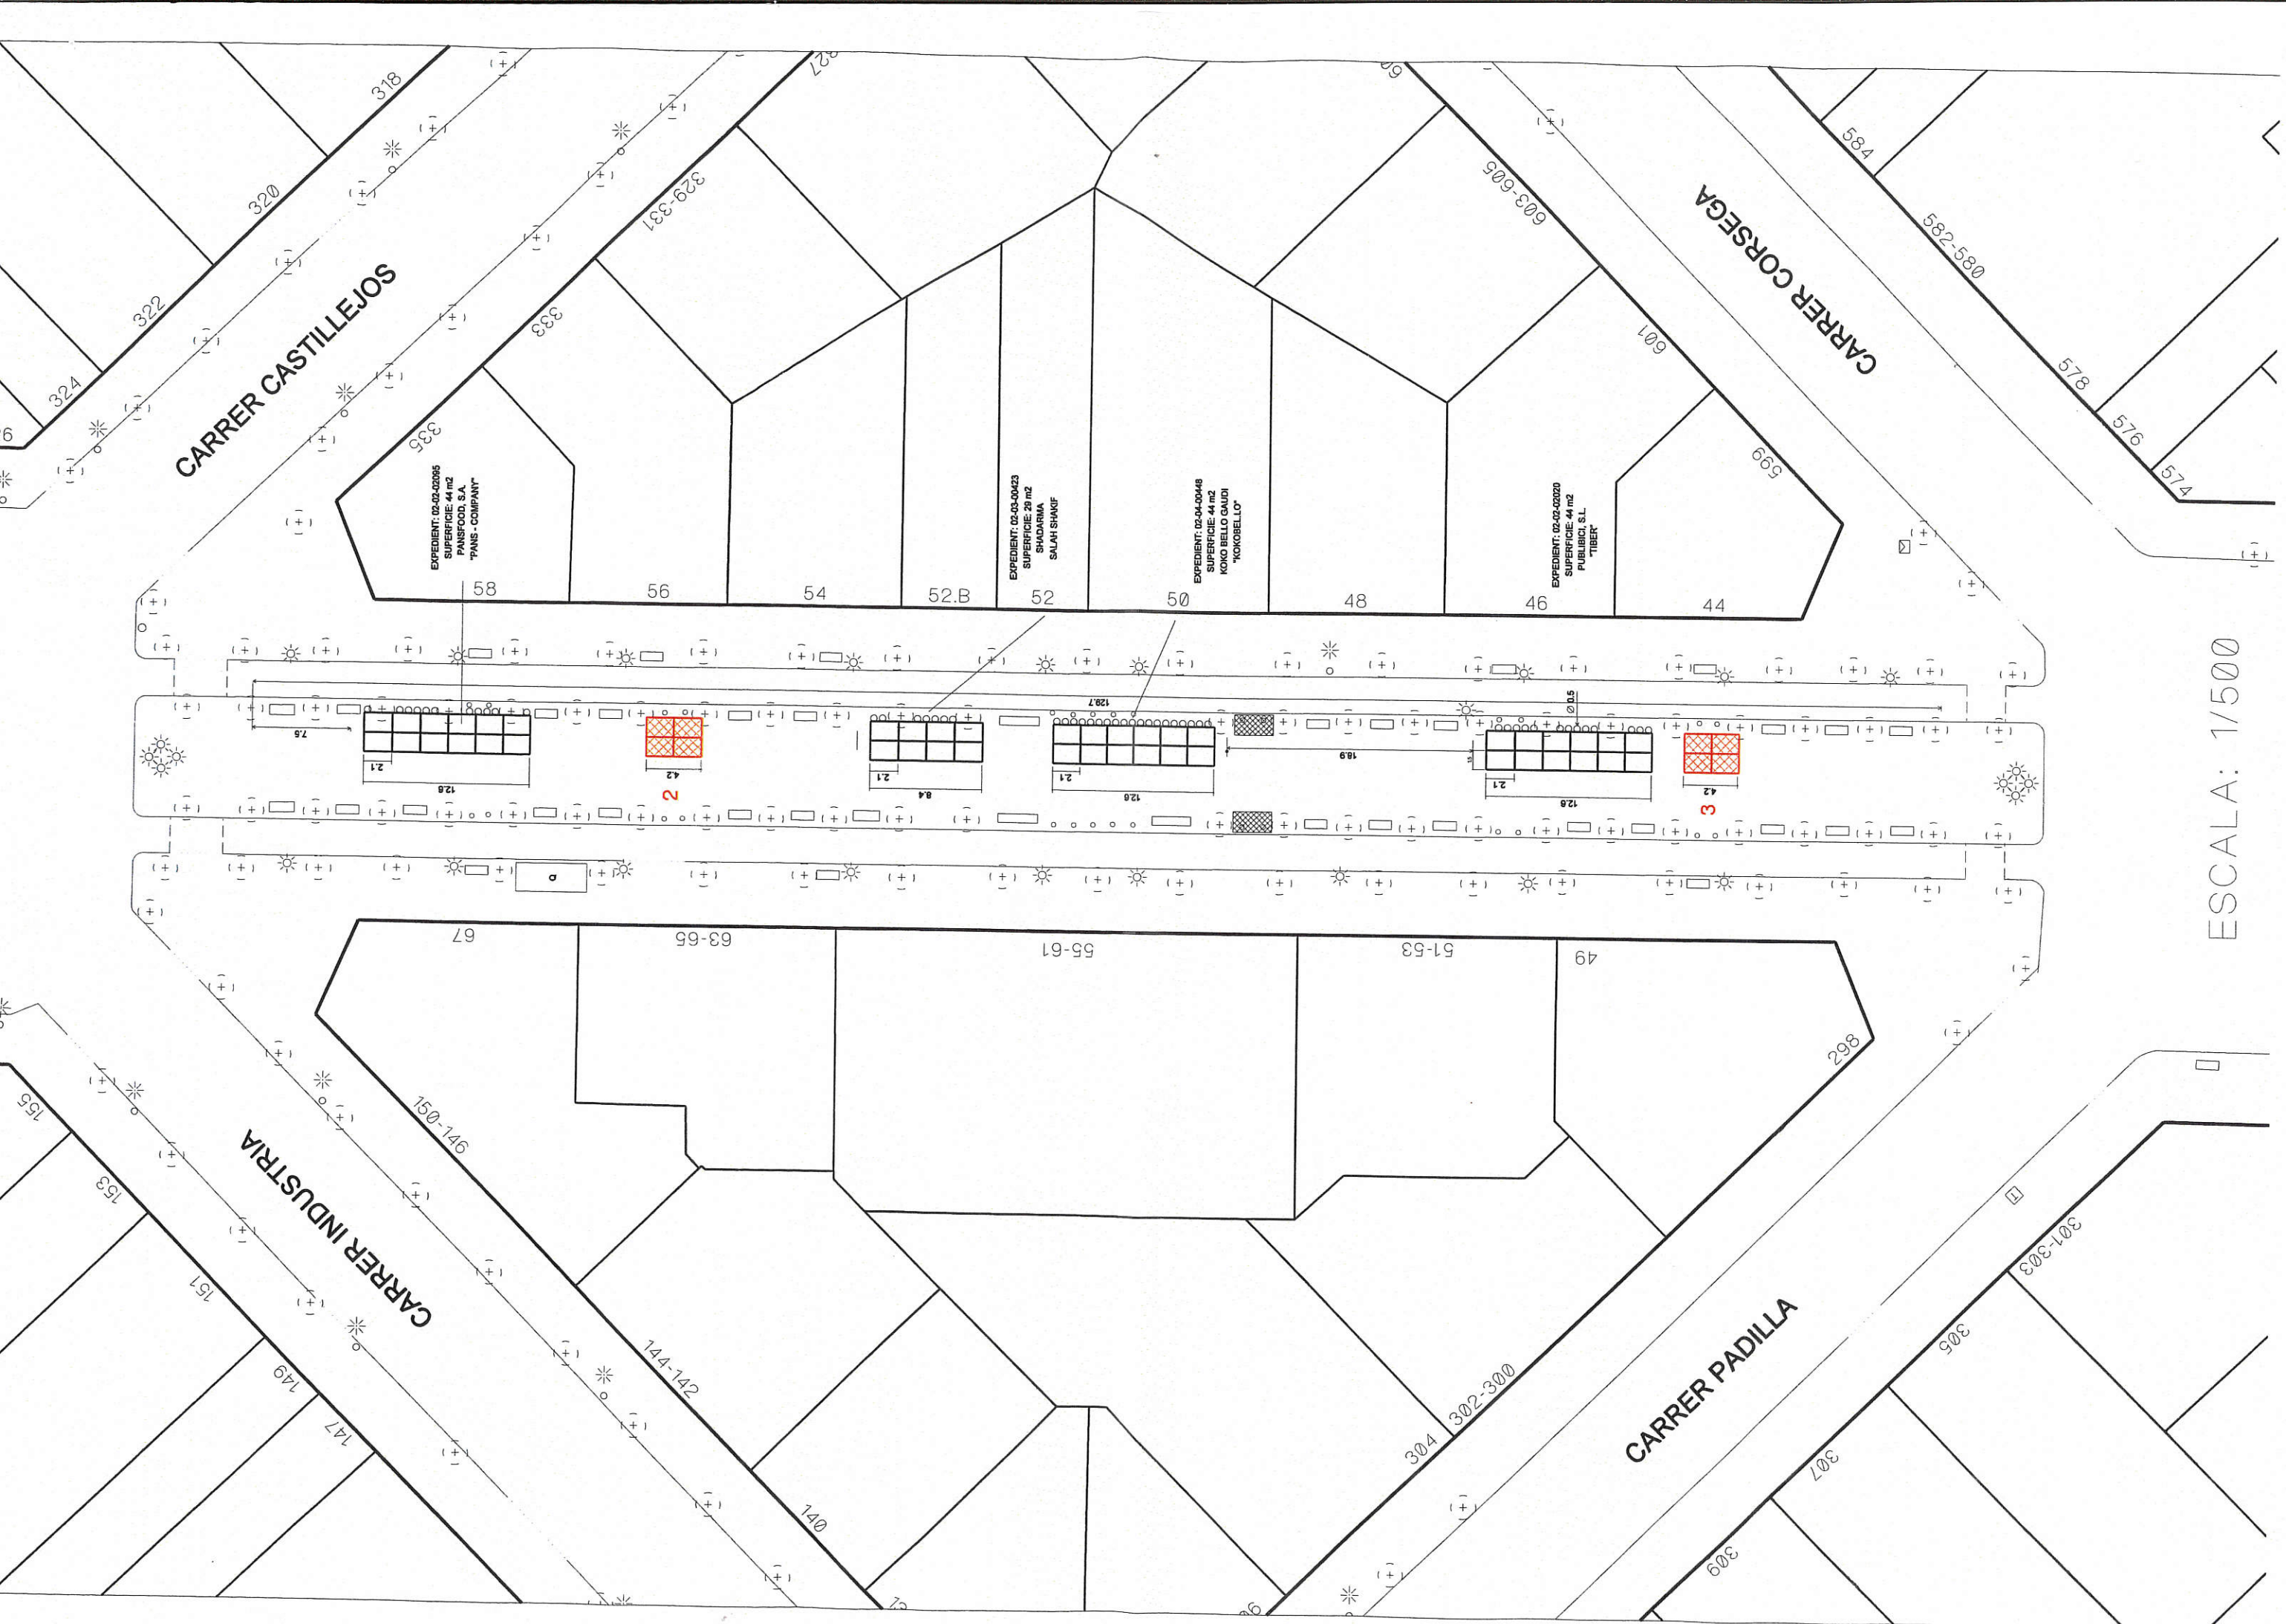

ESCALA: 1/500

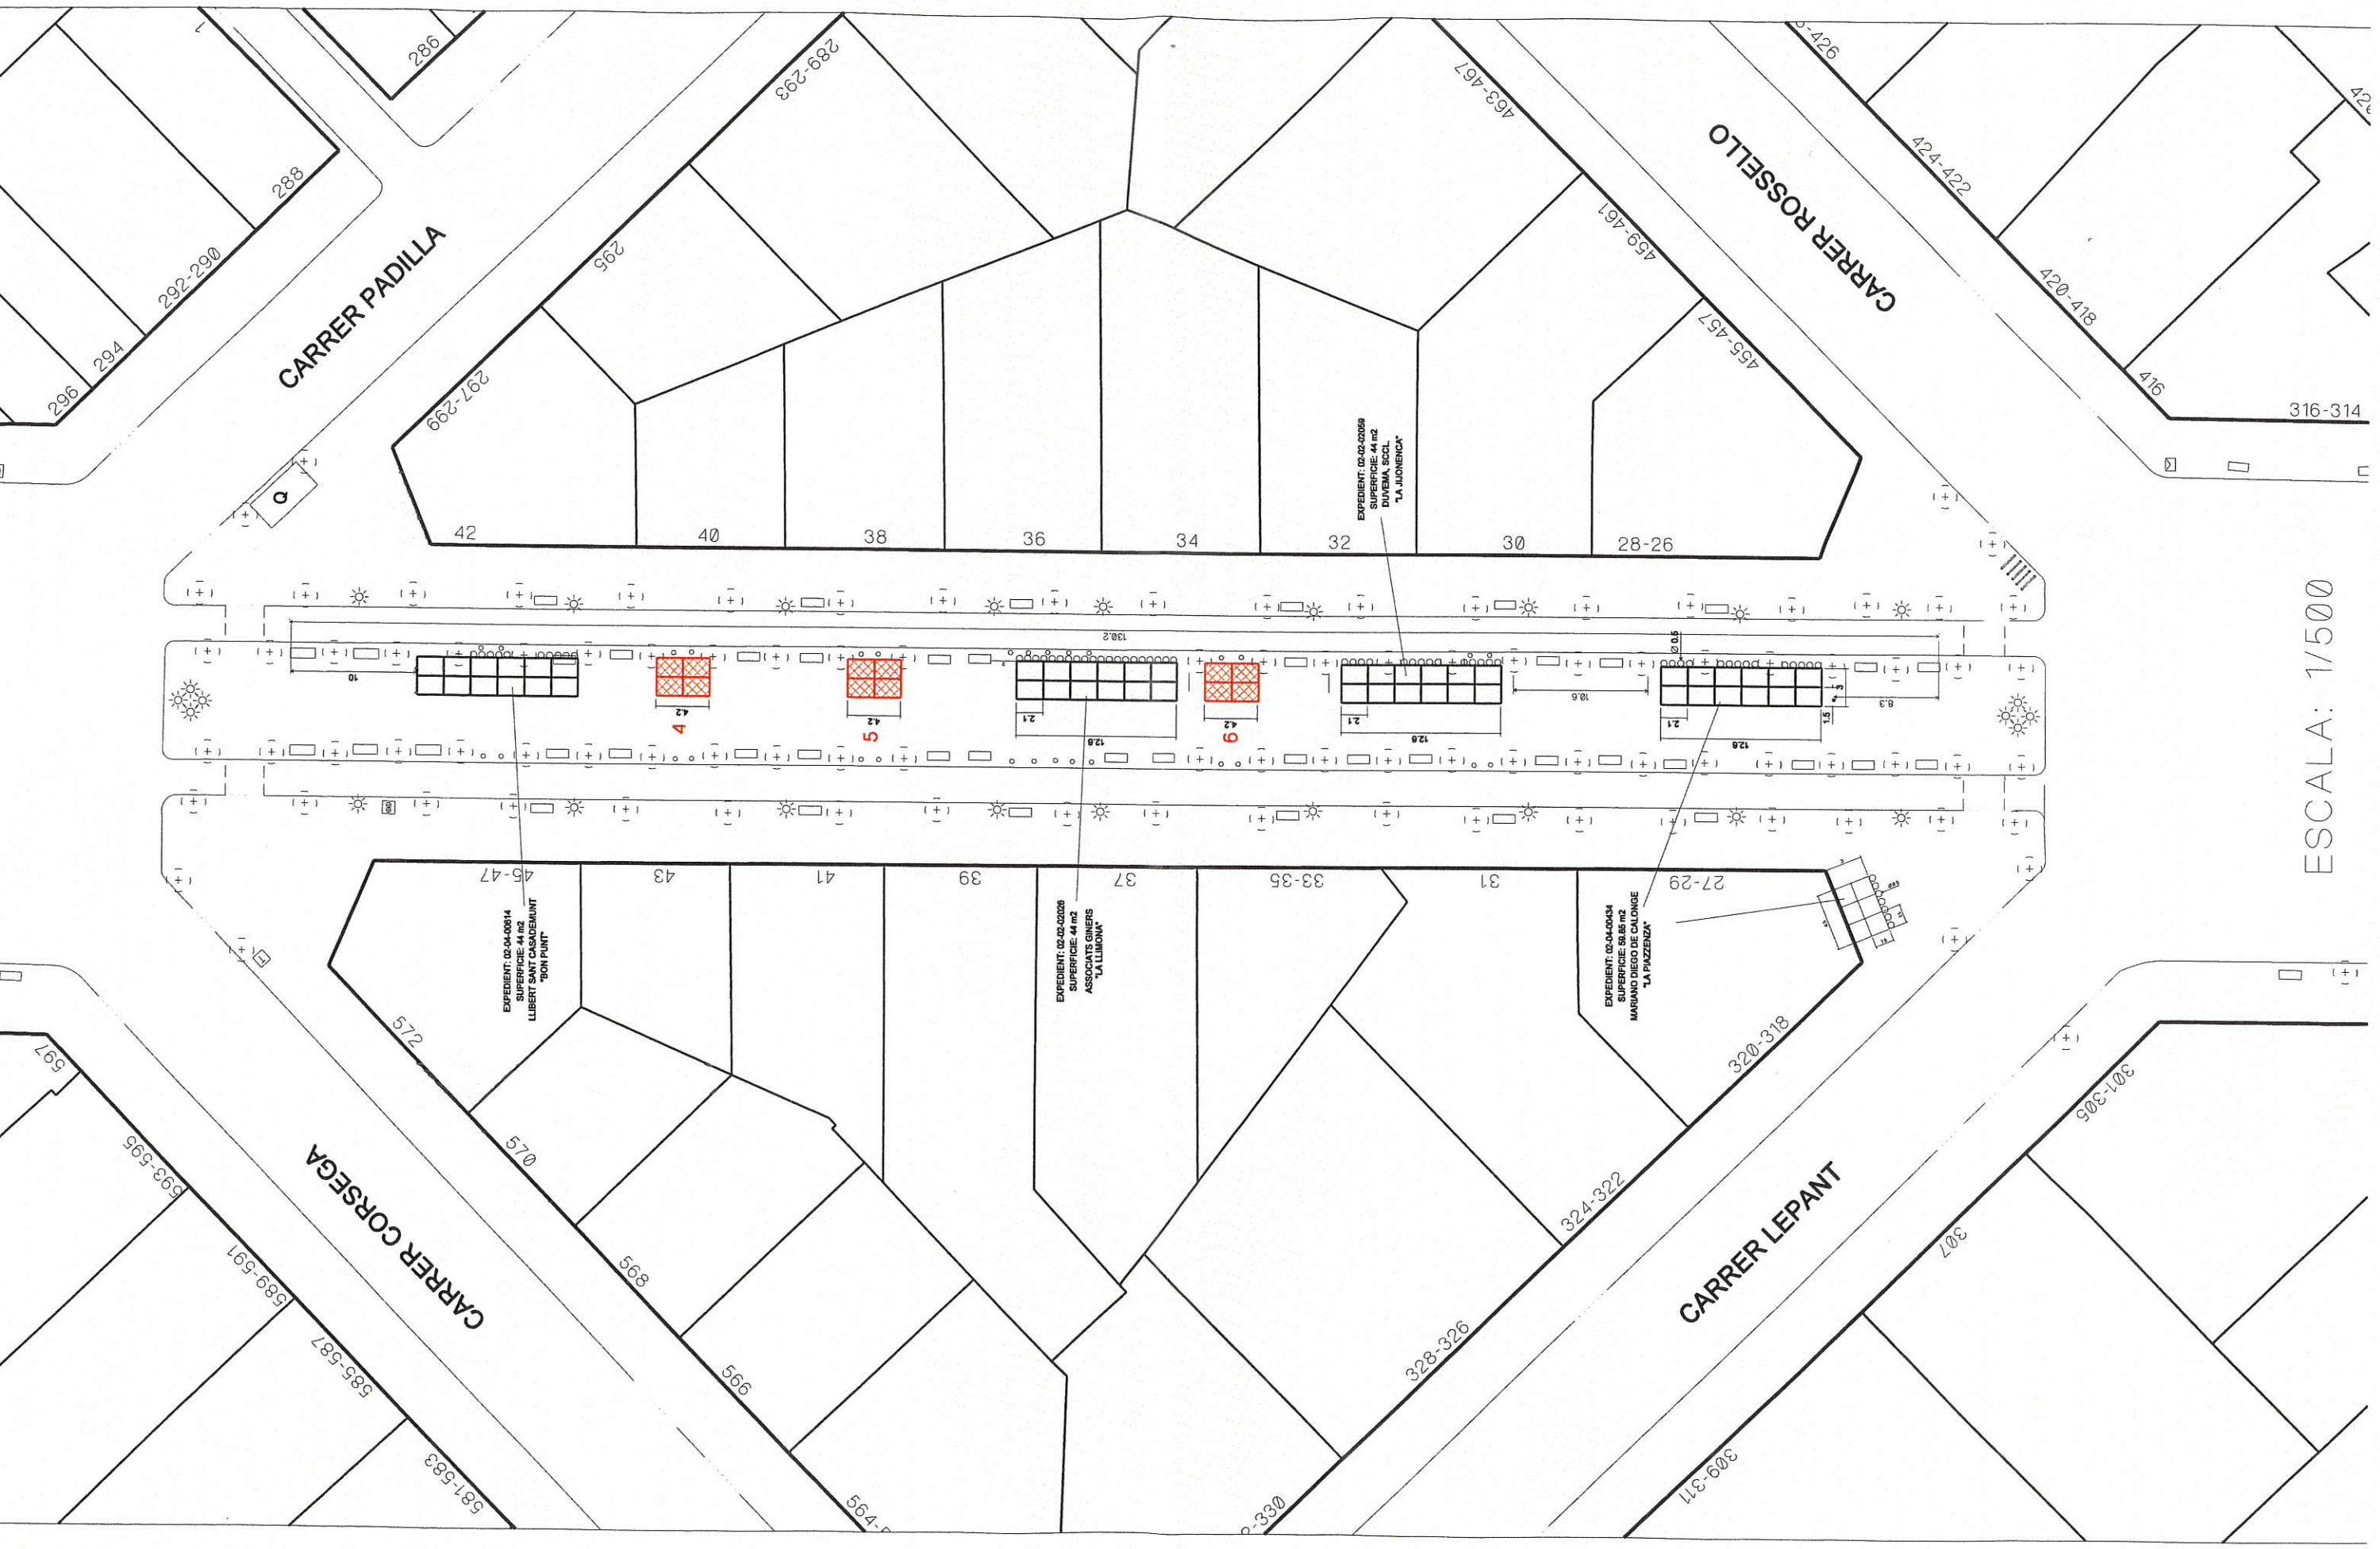

ESCALA: 1/500

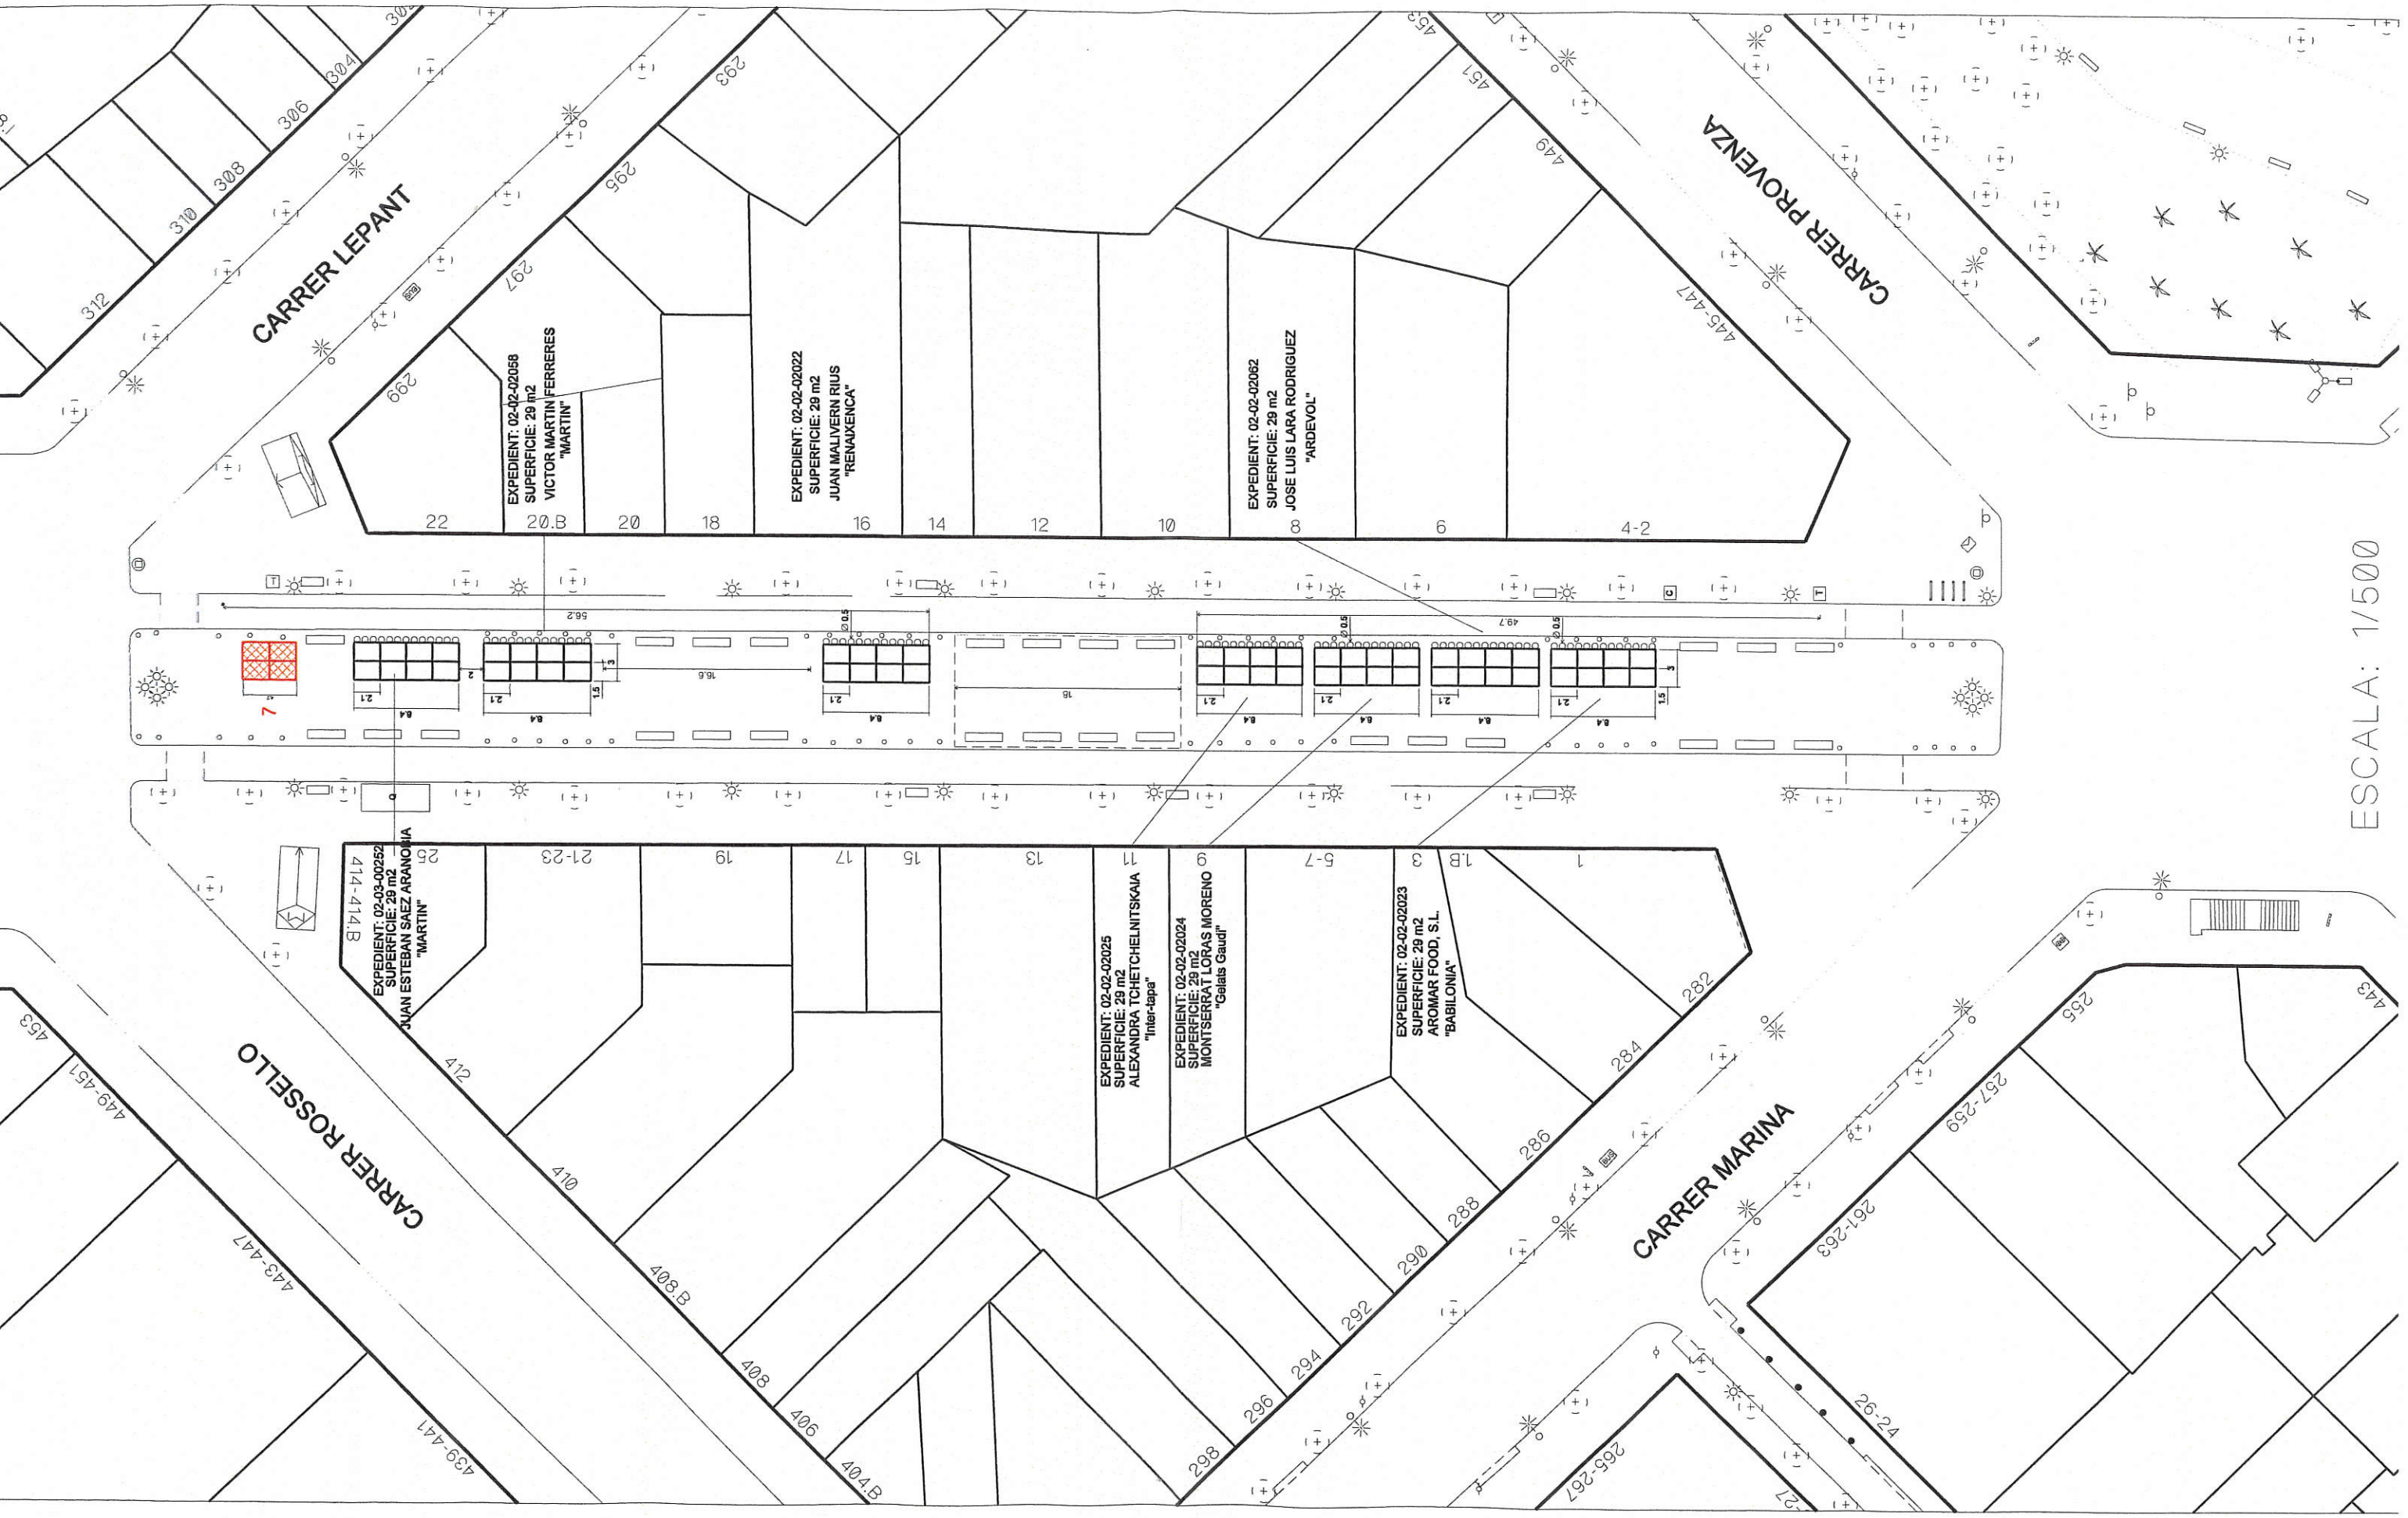

CARRER LEPANT

CARRER PROVENZA

CARRER ROSSELLO

CARRER MARINA

EXPEDIENT: 02-02-02058
SUPERFICIE: 29 m2
VICTOR MARTIN FERRERES
"MARTIN"

EXPEDIENT: 02-02-02022
SUPERFICIE: 29 m2
JUAN MALIVERN RIUS
"RENAUENCA"

EXPEDIENT: 02-02-02062
SUPERFICIE: 29 m2
JOSE LUIS LARA RODRIGUEZ
"ARDEVOL"

EXPEDIENT: 02-03-00252
SUPERFICIE: 29 m2
JUAN ESTEBAN SAEZ ARANOMIA
"MARTIN"
414-414 B

EXPEDIENT: 02-02-02025
SUPERFICIE: 29 m2
ALEXANDRA TCHETCHELITSKAIA
"Inter-tapa"

EXPEDIENT: 02-02-02024
SUPERFICIE: 29 m2
MONTSERRAT LORAS MORENO
"Gelats Gaudi"

EXPEDIENT: 02-02-02023
SUPERFICIE: 29 m2
AROMAR FOOD, S.L.
"BABILONIA"

ESCALA: 1/500